


This drawing is copyright. Only figured dimensions to be worked to.			
Revision			



Issue Status:	Preliminary Issue
---------------	-------------------

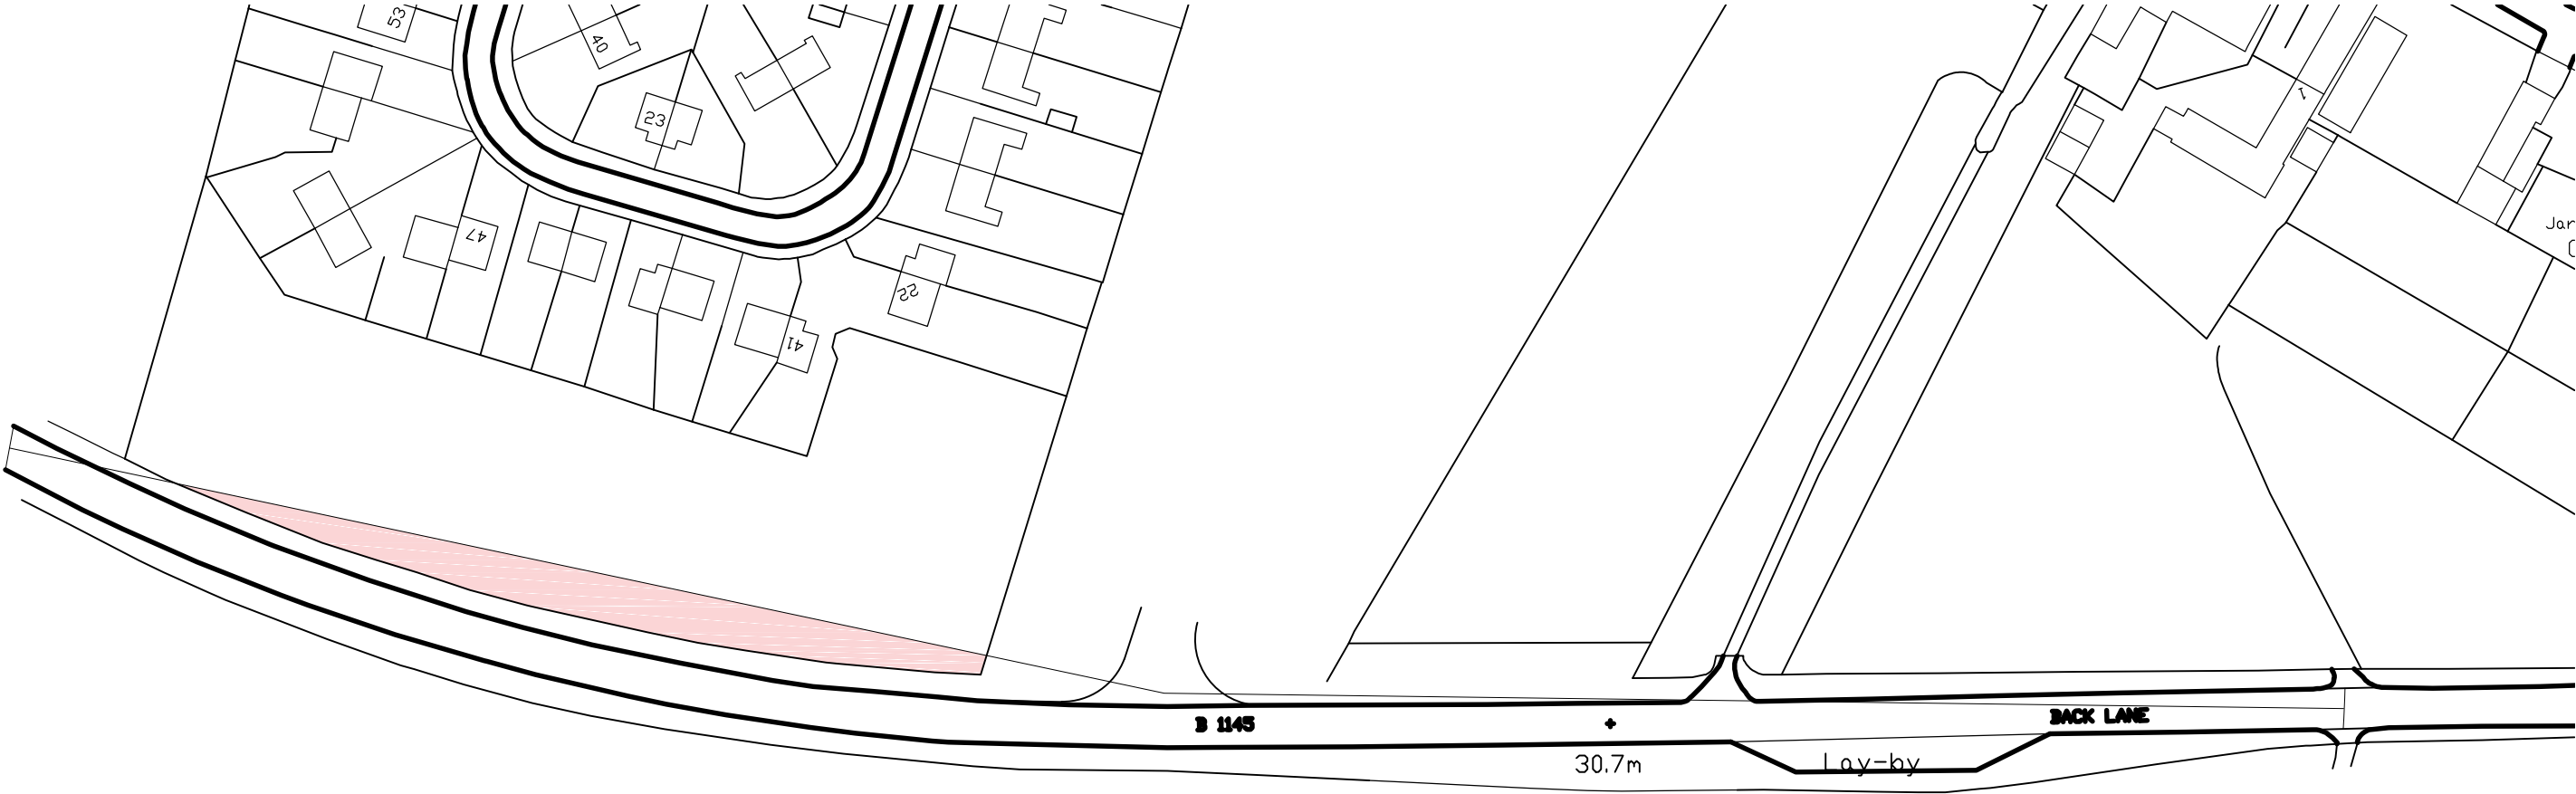

client Seaman	
project Proposed Housing Development Land off Back Lane North Elmham	
drawing Proposed Layout Highways Entrance	
date Nov '17	scale 1:500 @ A3
drawn FIH	checked by



ARCHITECTURE + PLANNING  
 Brown & Co. The Atrium, St George's Street, Norwich. NR3 1AB.  
 Brown & Co Registered Office:  
 Granta Hall, Finkin Street, Grantham, Lincolnshire, NG31 6QZ.  
 Registration no: 00302092. Registered in England & Wales. T: 01603 6 2 0 3 2 6

17	170	SK02	—
----	-----	------	---